



FOR HEADING SEE SHEET 1

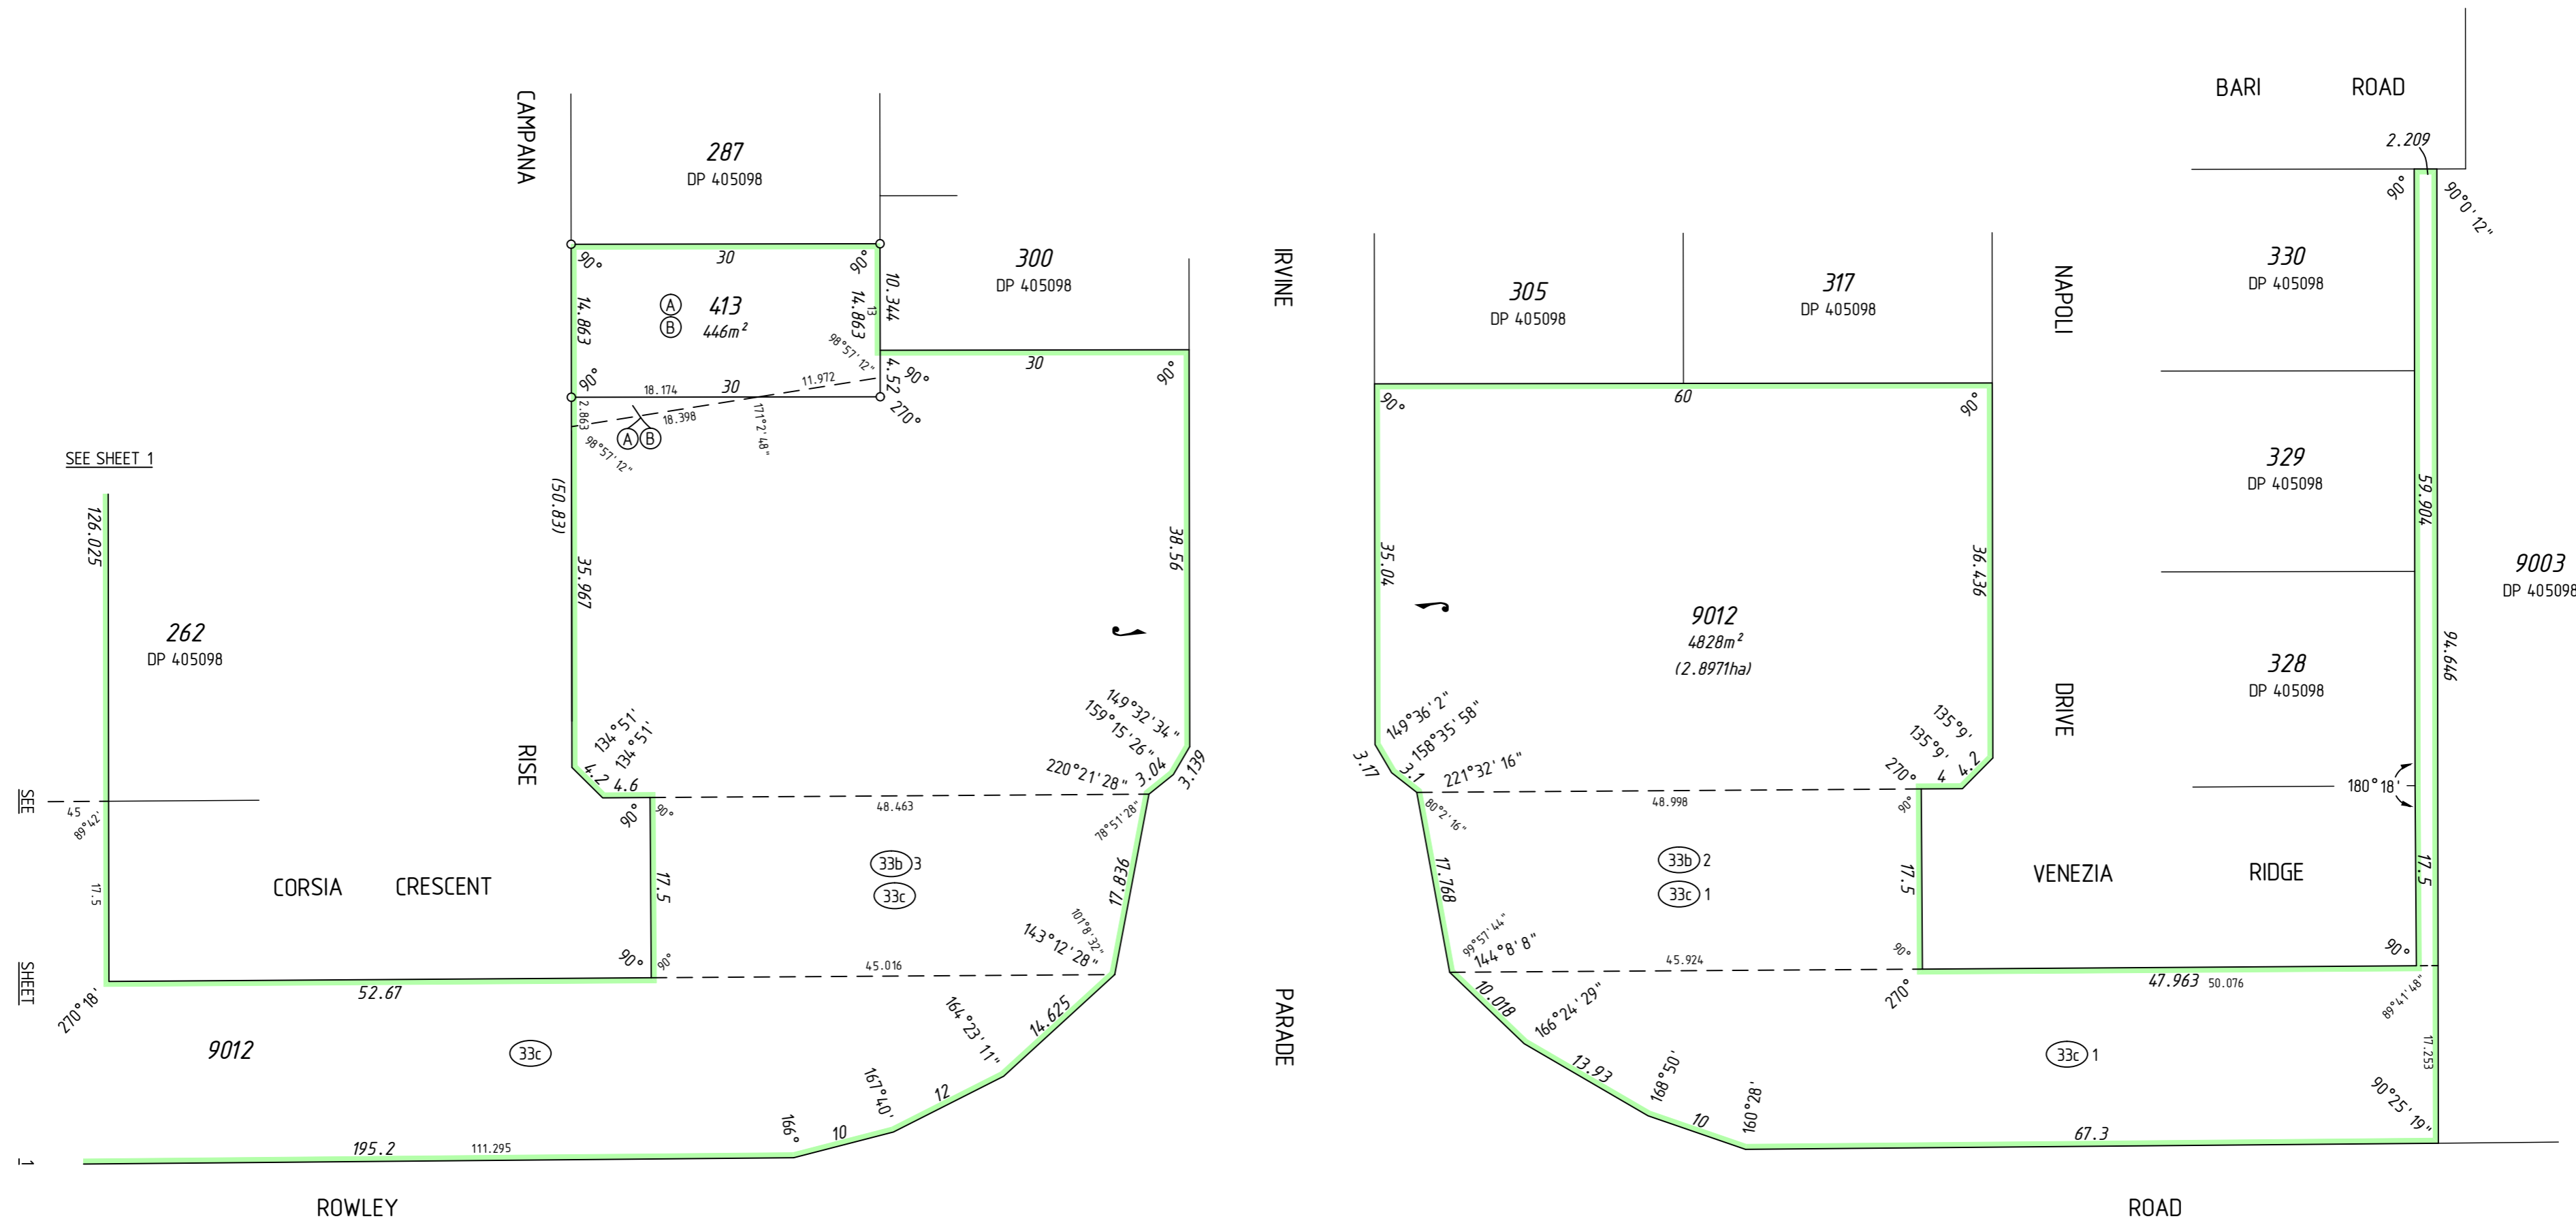

SURVEY CARRIED OUT UNDER REG 26A
 SPECIAL SURVEY AREA GUIDELINES
 SEE SURVEY SHEETS FOR SURVEY INFORMATION
 USE ONLY THE SURVEY SHEET/S WHEN DETERMINING
 THE TRUE FINAL POSITION AND TYPE OF ALL SURVEY
 MARKS PLACED PERTAINING TO THIS PLAN.

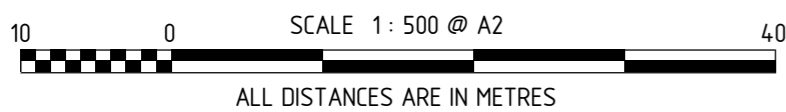

HELD BY LANDGATE IN DIGITAL FORMAT ONLY

FOR INTERESTS AND NOTIFICATIONS
SEE SHEET 4



MNG Ref: 96326dp-049e - Stage 2 ph 2

FINAL
 LICENSED SURVEYOR DATE



DEPOSITED PLAN
4 10567
 SHEET 02 OF 04 SHEETS
 VERSION 1