



FOR HEADING SEE SHEET 1  
FOR INTERESTS AND NOTIFICATIONS  
SEE SHEET 5

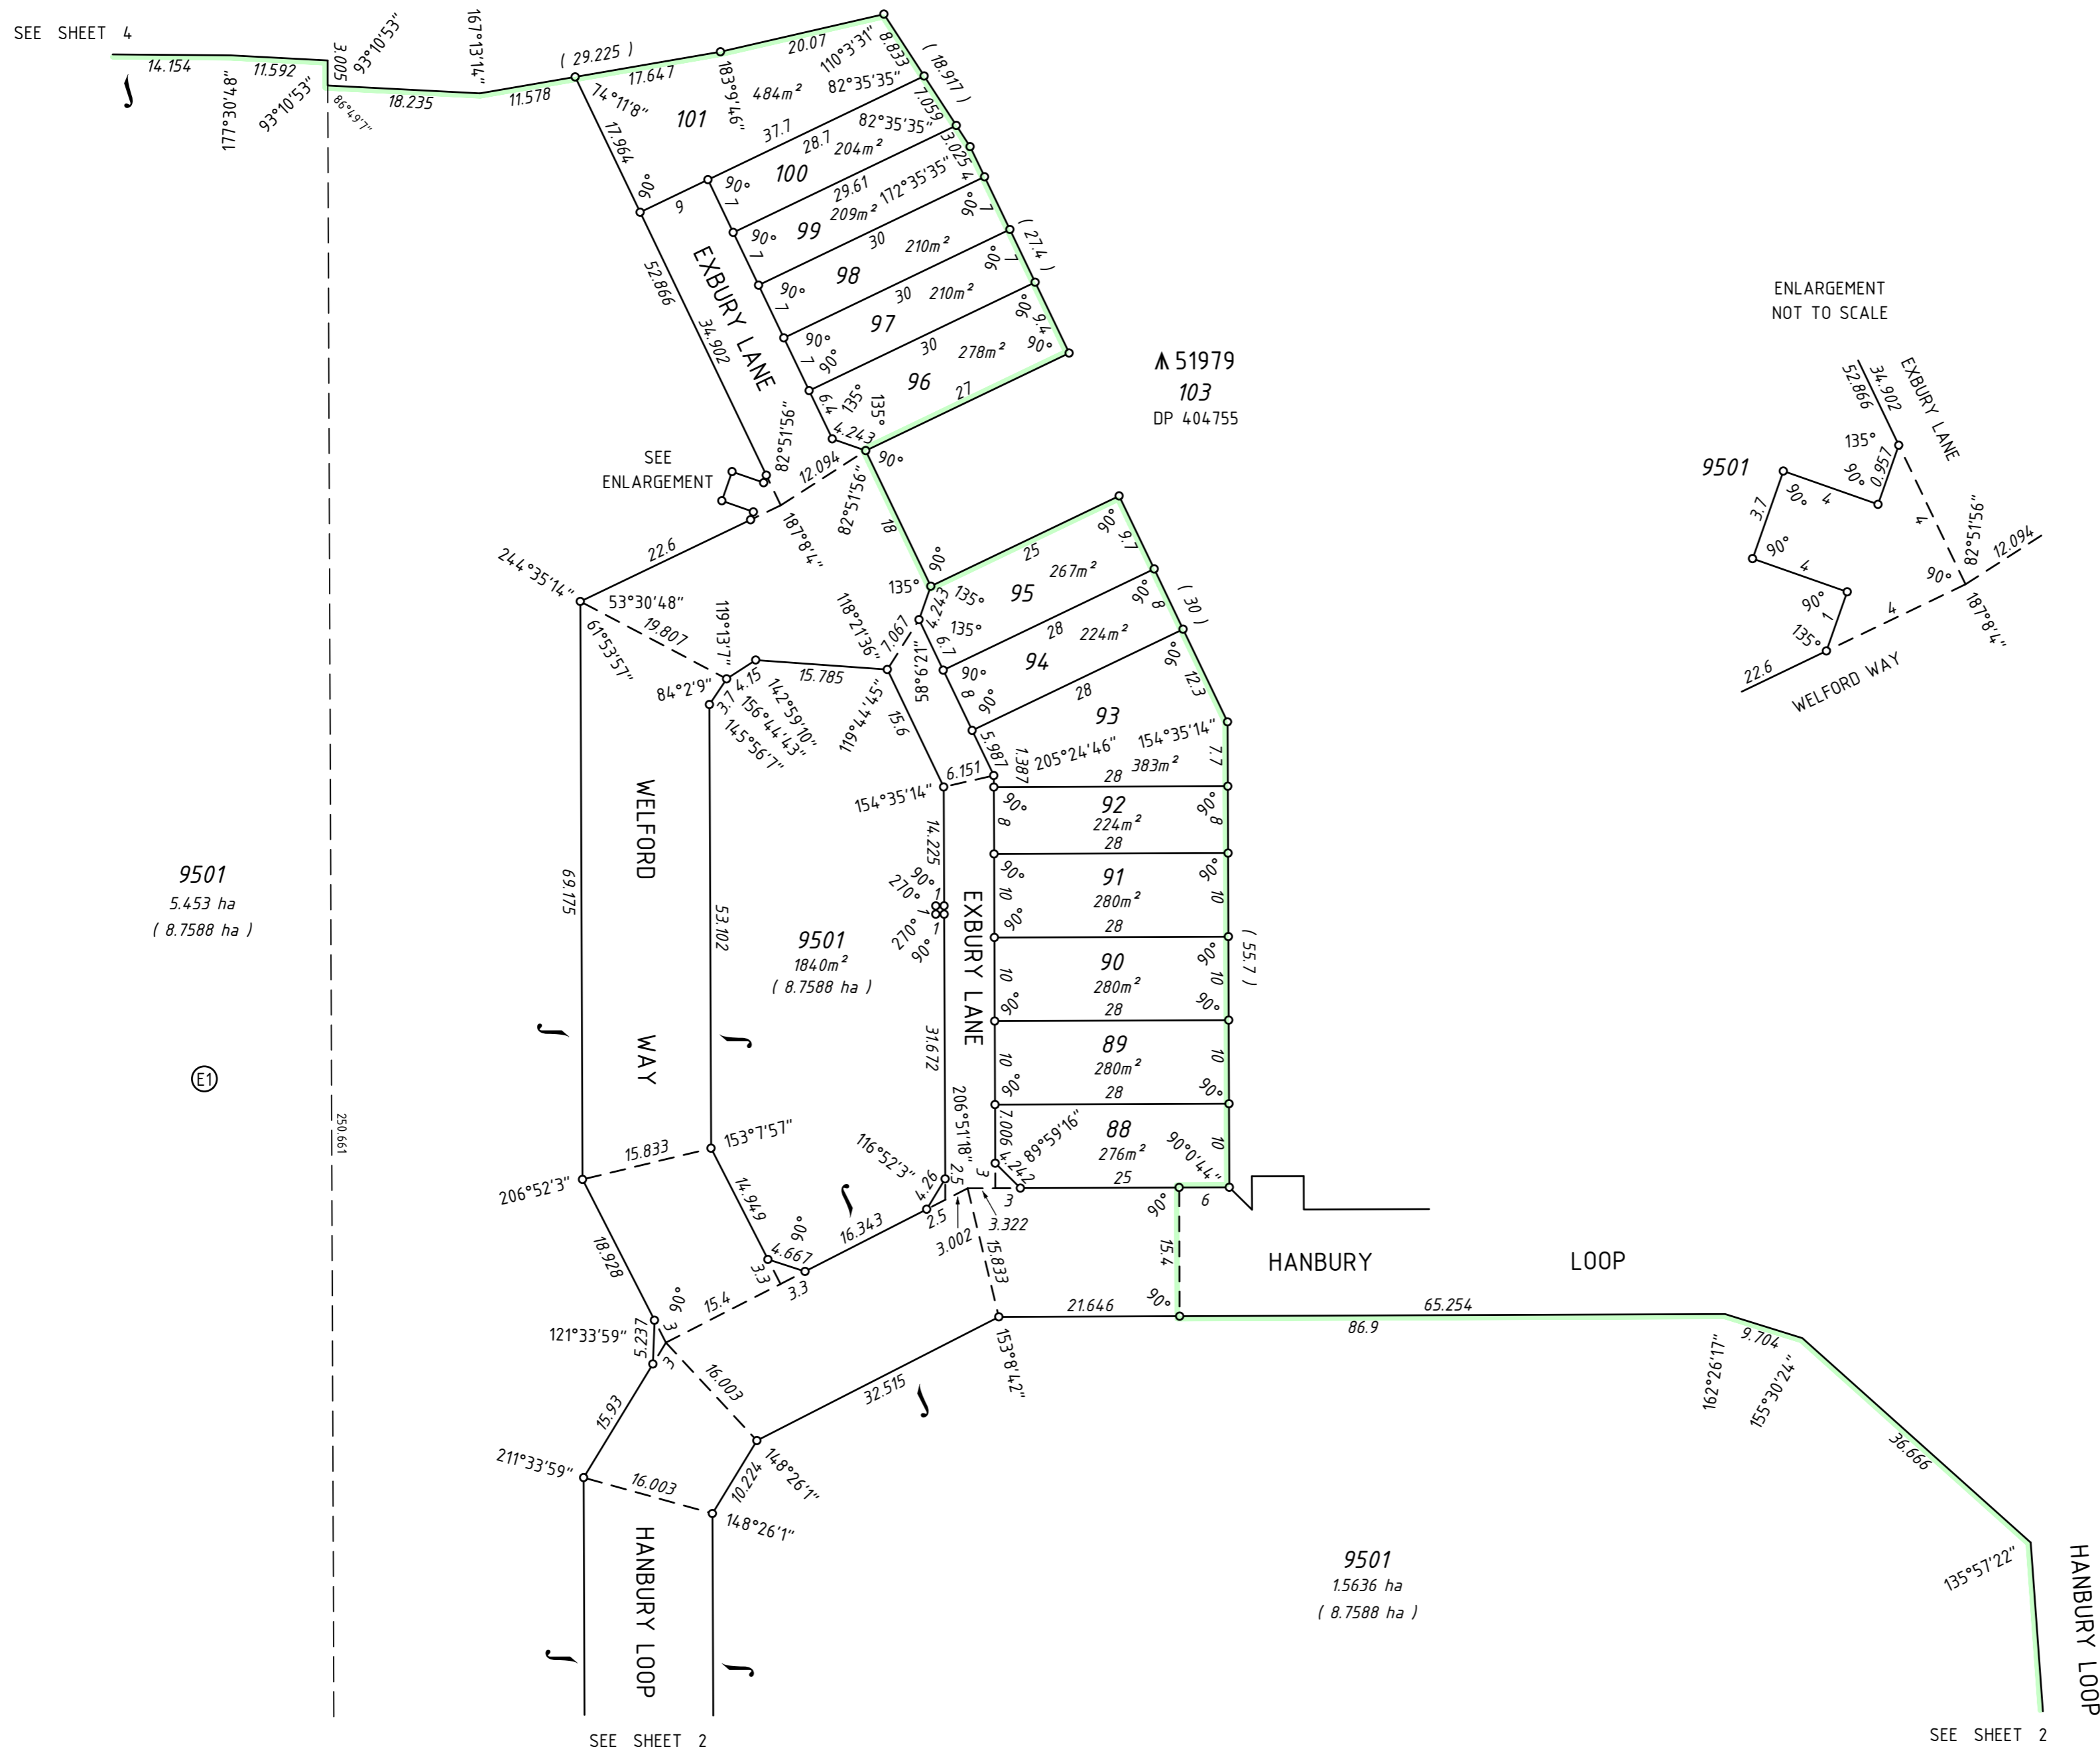


▲ 51979  
103  
DP 404755

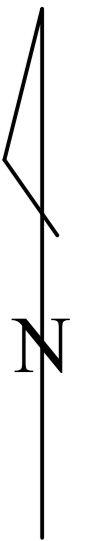

9501  
5.453 ha  
( 8.7588 ha )

9501  
1840m<sup>2</sup>  
( 8.7588 ha )

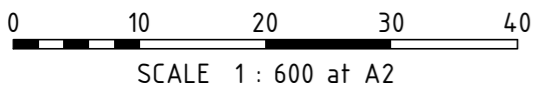9501  
1.5636 ha  
( 8.7588 ha )



HELD BY LANDGATE IN DIGITAL FORMAT ONLY

|   |   |
|---|---|
| LICENSED SURVEYOR   | DATE  |
| <br>GOVERNMENT OF<br>WESTERN AUSTRALIA | <br>Landgate |
| <b>DEPOSITED PLAN</b>   |   |
| <b>411219</b>   |   |
| SHEET 03 OF 05 SHEETS<br>(PLUS SURVEY SHEET(S))<br>VERSION 1  |   |

**P G S HOPE & PARTNERS PTY LTD**  
11/24 THOROGOOD STREET  
BURSWOOD WA 6100  
Ph: 9470 1229 Email: pgs@inet.net.au

SEE SHEET 2

SEE SHEET 2

SEE SHEET 4