


VERSION	AMENDMENT	AUTHORISED BY	DATE

HELD BY LANDGATE IN DIGITAL FORMAT ONLY
LIMITED IN DEPTH TO 60.96 METRES
FOR INTERESTS AND NOTIFICATIONS SEE SHEET 2

TYPE	FREEHOLD	S.S.A.	YES
PURPOSE	SUBDIVISION		
PLAN OF	LOTS 414 AND 9014		
FORMER TENURE	LOT 9013 ON DP 4 10567 C.T. 2921-503		
LOCAL AUTHORITY	CITY OF COCKBURN		
LOCALITY	HAMMOND PARK		
D.O.L. FILE			
FIELD RECORD	125481		

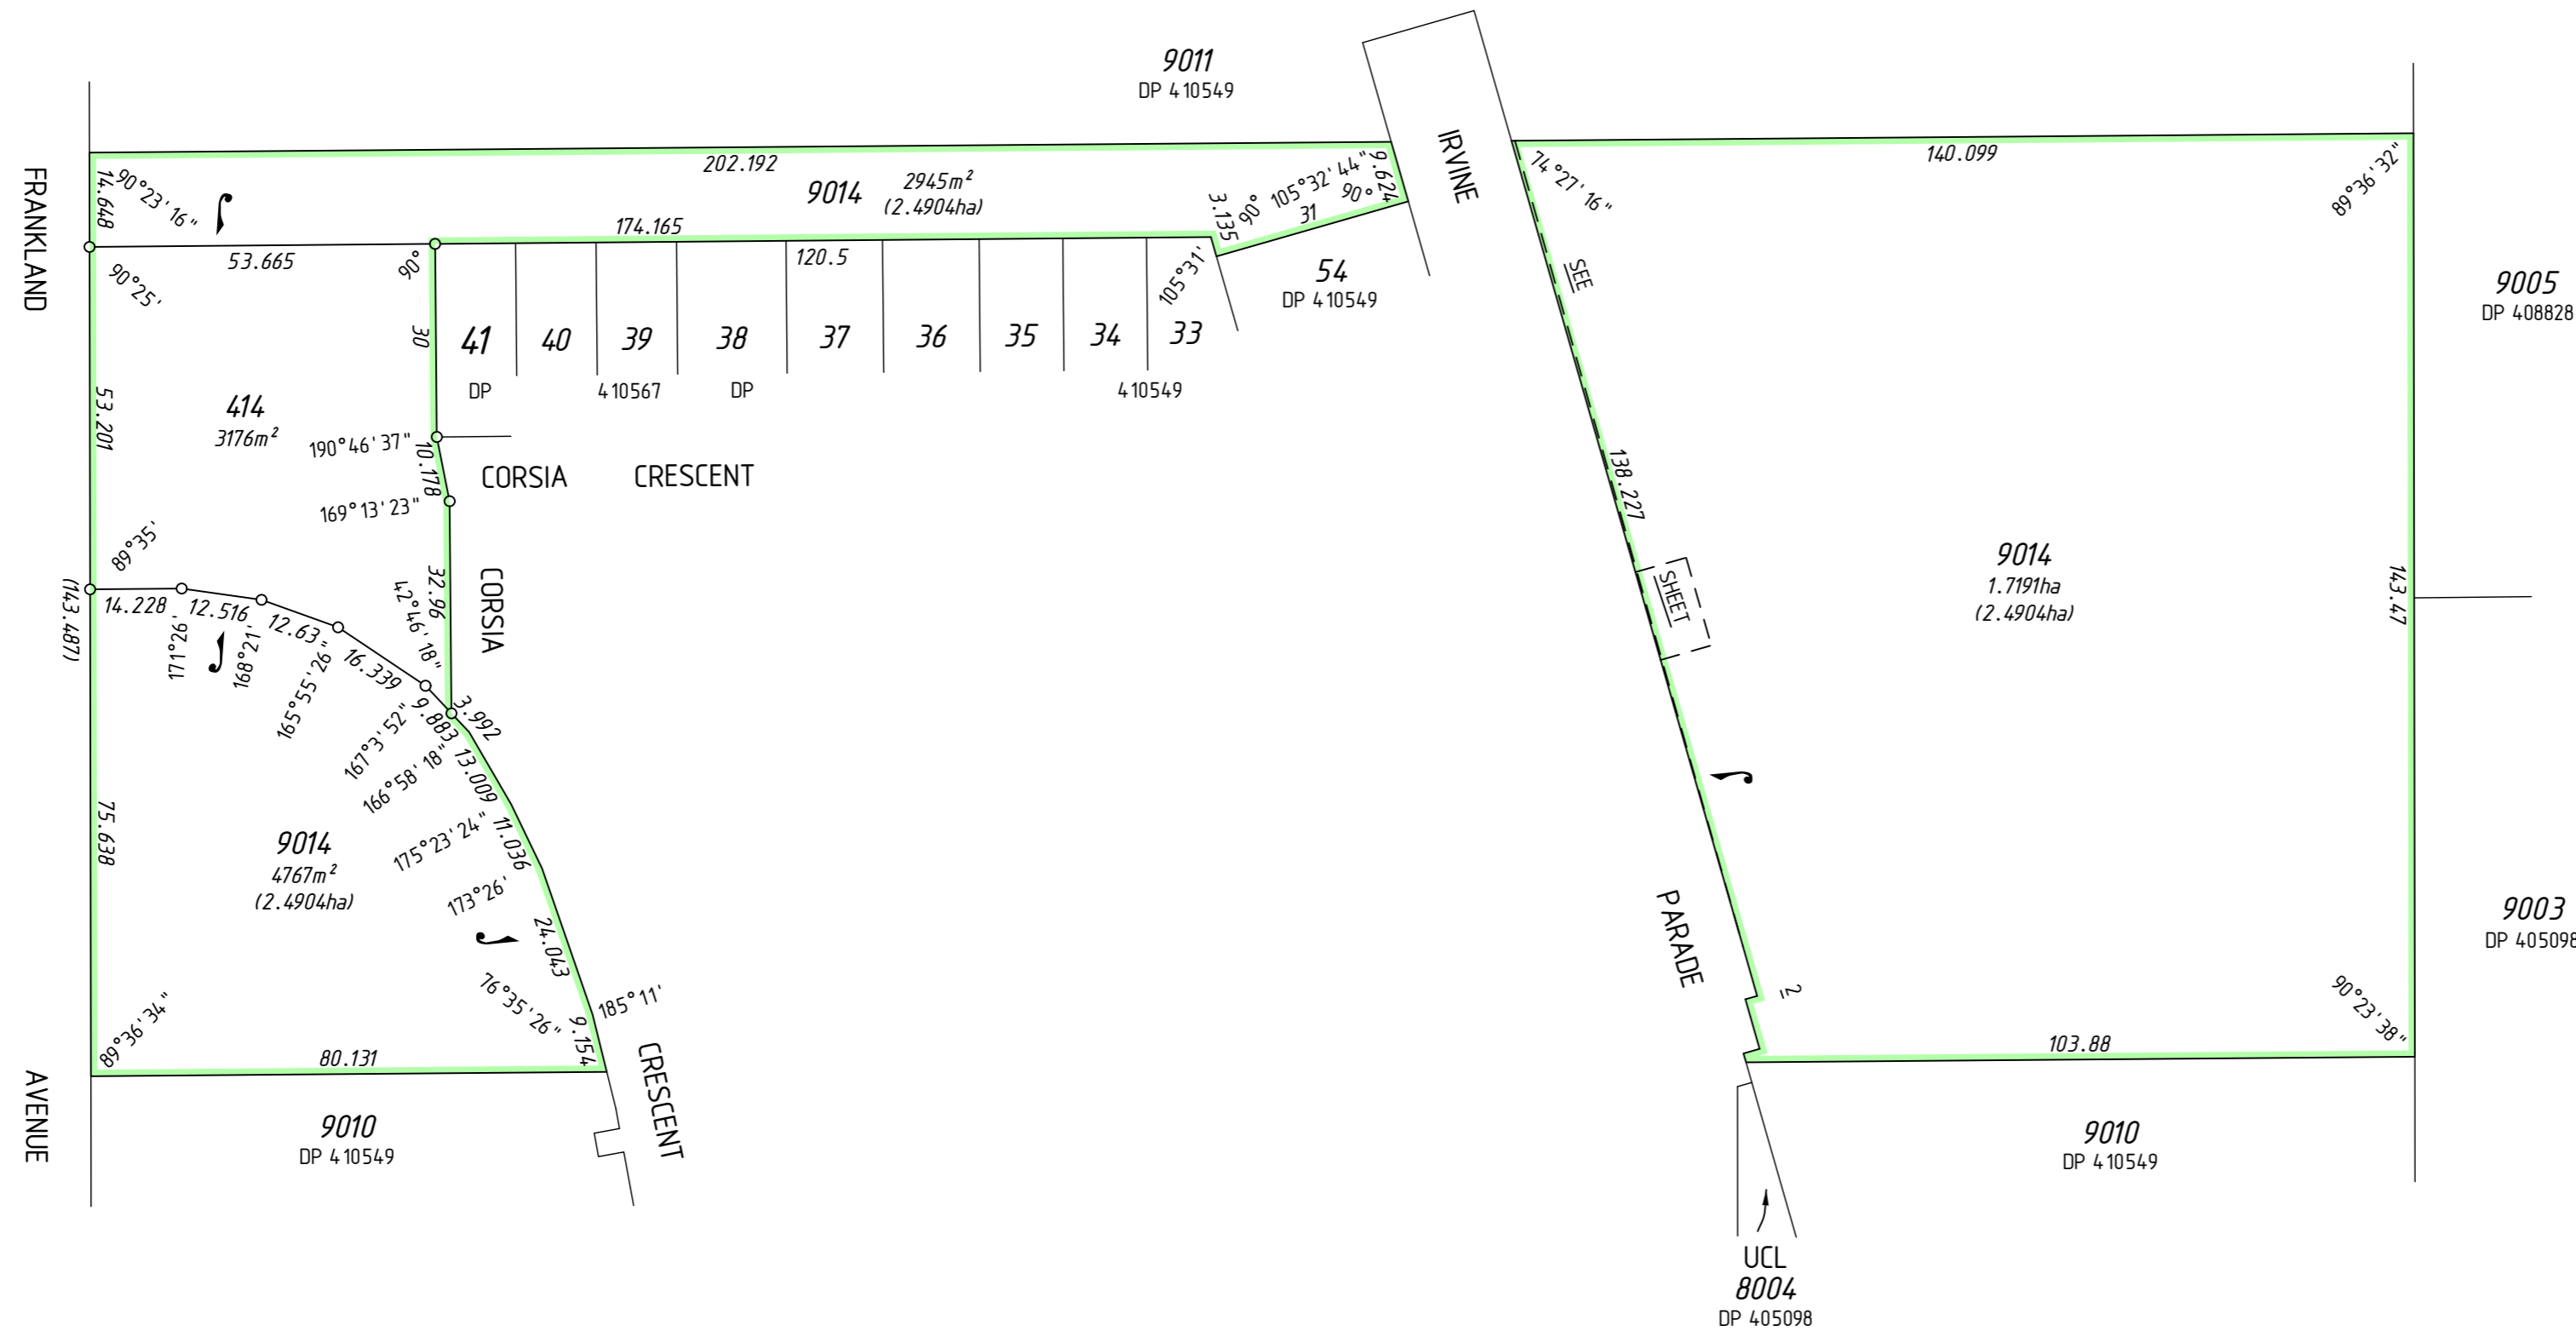


SURVEYOR'S CERTIFICATE - REG 54		
I, Matthew B. WEBB hereby certify that this plan is accurate and is a correct representation of the -		
(a) *survey, and/or		
(b) *calculations from measurements recorded in the field records, [* delete if inapplicable]		
undertaken for the purposes of this plan and that it complies with the relevant written law(s) in relation to which it is lodged.		
FINAL		
LICENSED SURVEYOR	DATE	
LODGED		
DATE	FEE PAID	ASSESS No.
I.S.C.		
EXAMINED		
DATE		
WESTERN AUSTRALIAN PLANNING COMMISSION		
FILE 153428		
Delegated under S. 16 P&D Act 2005		DATE

IN ORDER FOR DEALINGS	
SUBJECT TO	
FOR INSPECTOR OF PLANS AND SURVEYS	DATE
APPROVED	
REG26A (4)	
INSPECTOR OF PLANS AND SURVEYS	DATE
(S. 18 Licensed Surveyors Act 1909)	



DEPOSITED PLAN
409219
SHEET 01 OF 02 SHEETS
(PPLUS SURVEY SHEET(S))
VERSION 1

SURVEY CARRIED OUT UNDER REG 26A
SPECIAL SURVEY AREA GUIDELINES
SEE SURVEY SHEETS FOR SURVEY INFORMATION
USE ONLY THE SURVEY SHEET/S WHEN DETERMINING
THE TRUE FINAL POSITION AND TYPE OF ALL SURVEY
MARKS PLACED PERTAINING TO THIS PLAN.

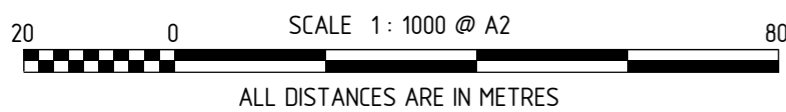


MC MULLEN NOLAN GROUP
PO Box 3526, Success W.A. 6964
Tel: (08) 6436 1599
Fax: (08) 6436 1500
Email: info@mngsurvey.com.au

MNG Ref : 96326dp-051b - Lot 414 - DP409219.CSD

FOR HEADING SEE SHEET 1

INTERESTS AND NOTIFICATIONS

SUBJECT	PURPOSE	STATUTORY REFERENCE	ORIGIN	LAND BURDENED	BENEFIT TO	COMMENTS
(33b)	EASEMENT (Sewerage)	SEC 167 OF THE P. & D. ACT REG 33 (b)	DP 405098	LOT 9014	WATER CORPORATION	
(33b) 1	EASEMENT (Water Supply)	SEC 167 OF THE P. & D. ACT REG 33 (b)	DP 405098	LOT 9014	WATER CORPORATION	
(33c) 1	EASEMENT (Electricity Supply)	SEC 167 OF THE P. & D. ACT REG 33 (c)	DP 410549	LOT 9014	ELECTRICITY NETWORKS CORPORATION	
	NOTIFICATION	SEC 165 OF THE P. & D. ACT	DOC	LOT 414		BUSHFIRE PRONE AREA

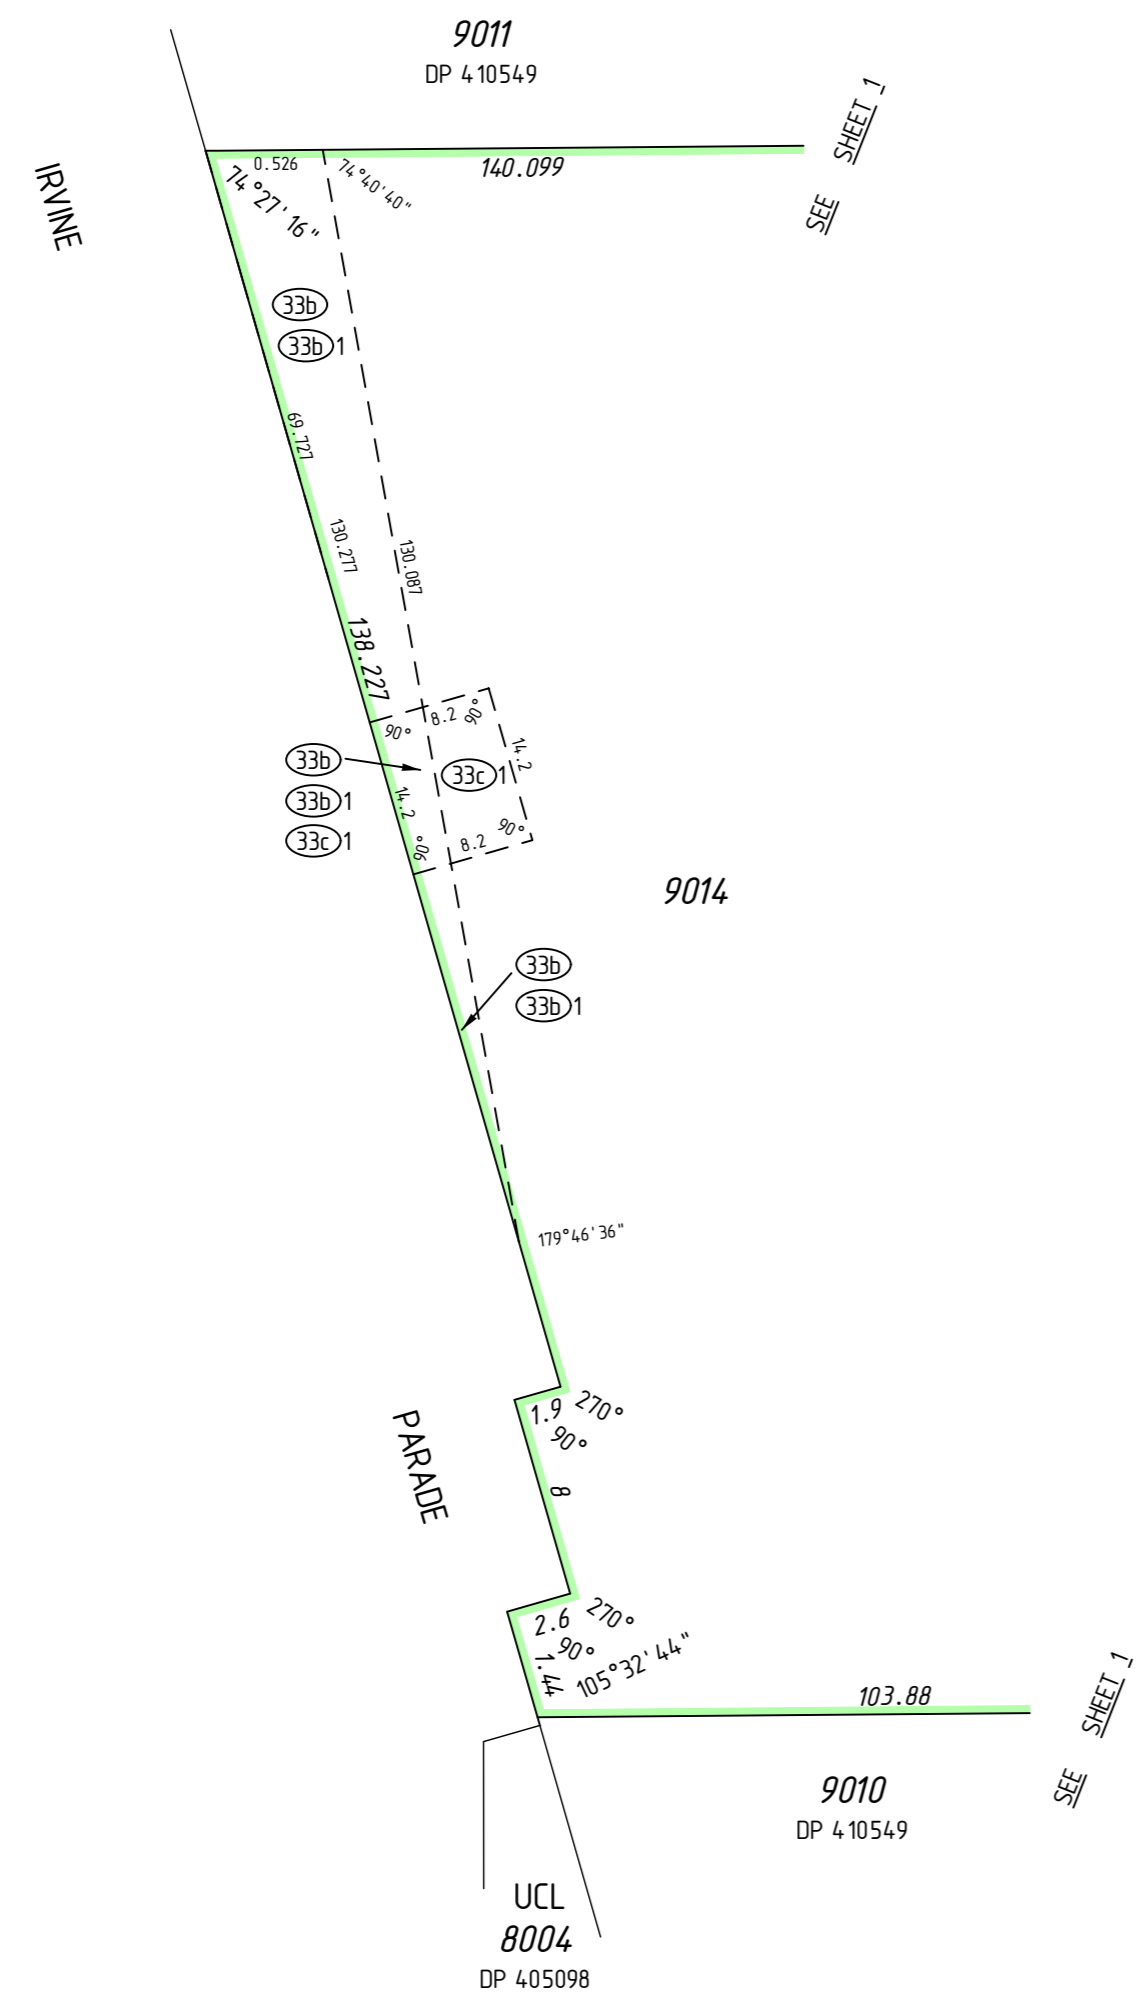

SURVEY CARRIED OUT UNDER REG 26A
SPECIAL SURVEY AREA GUIDELINES
SEE SURVEY SHEETS FOR SURVEY INFORMATION

USE ONLY THE SURVEY SHEET/S WHEN DETERMINING
THE TRUE FINAL POSITION AND TYPE OF ALL SURVEY
MARKS PLACED PERTAINING TO THIS PLAN.



MNG Ref : 96326dp-051b - Stage 2 ph 2- DP409219.CSD

FINAL

LICENSED SURVEYOR

DATE



GOVERNMENT OF
WESTERN AUSTRALIA



Landgate

DEPOSITED PLAN

409219

SHEET 02 OF 02 SHEETS
VERSION 1

FOR HEADING SEE SHEET 1

THIS SURVEY SHEET WILL BE
REPLACED BY THE SURVEY DATA



MNG Ref: 96326dp-05 1b



GOVERNMENT OF
WESTERN AUSTRALIA



DEPOSITED PLAN

409219

SURVEY SHEET